

**BOARD OF ZONING APPEALS
CASE SUMMARY FOR
APPLICATION FOR SPECIAL EXCEPTION**



907 Senate Street and 1007 Park Street

March 11, 2014 at 10:00 A.M.
City Council Chambers, 1737 Main Street, 3rd Floor
Columbia, South Carolina

Case Number: 14-010-SE
Subject Property: 907 Senate Street and 1007 Park Street (TMS# 08916-02-02 and 08916-10-02, -10, -11, -12, -15, -16)
Zoning District: M-1, -DD, -DP (Light Industrial district in the Design Development and Design Preservation overlays) and C-4, -DD (Central Area Commercial district in the Design Development overlay)
Applicant: Tim Sittema, C4 Gervais, LLC
Property Owner: Tim Sittema, C4 Gervais, LLC
Council District: 2
Summary Prepared: 24 February 2014

Requested Action: Special Exception to permit leased remote parking for mixed uses
Applicable Sections of Zoning Ordinance:

§17- 345(b)(2)	Where the off-street parking spaces required by the Zoning Ordinance cannot be reasonably provided on the same lot on which the principal nonresidential use would be located, such space may be leased subject to the approval of a special exception by the Board of Zoning Appeals and subject to certain conditions (see comments)
§17-311	50% reduction in required parking allowed within the –DD overlay
§17-112	Standard criteria for special exceptions

Case History: 2/11/14 Cases 14-005-V and 14-006-SE deferred due to lack of quorum.

Staff Comments: This application for Special Exception is to allow leased "remote" parking within the City of Columbia Parking Garage at 1007 Park Street to accommodate some of the required parking for the development of the subject property. In addition to the existing retail space on-site, the applicant is proposing a restaurant to complete the development. The post-development 16,885 sq. ft. of space would require 28 parking spaces to be provided, and this application is to permit 11 leased parking spaces to be provided within the "Park Street Garage" at 1007 Park Street, with the remaining 17 spaces provided on-site.

Previously, the applicant had submitted for both a variance request and a similar special exception request for leased off-site parking at the February 2014 meeting, which was deferred due to lack of quorum. In the meanwhile, the applicant has worked with staff to clarify aspects of the proposal, specifically the size of the proposed balconies, and is now proposing to lease additional spaces within the City Garage.

The parking garage is approximately 390 feet away from the applicant's property, and entrances to the parking garage are on both Lincoln and Park Street. Sidewalks and

streetlights are available (the sidewalk on Lincoln Street will be completed when the USC Alumni Association building is completed).

In addition to the standard criteria for special exception, the board must find that the location of the parking spaces and the associated pedestrian path of travel are safe and well lit. Also, the applicant will need to comply with all of the applicable conditions within §17-345, including that an executed lease for the approved parking must be provided prior to occupancy of the building, and at the time of every annual renewal for a business license, the user must provide evidence that the lease is still in effect.

§17-345(b)(2):

Such space may be leased subject to the approval of a special exception by the board of zoning appeals and subject to the following conditions:

- a. Notices required of [section 17-112](#) shall include both the location of the prospective use and the property containing the leased parking spaces;*
- b. At the time of application for special exception, each prospective user shall provide a copy of an unexecuted lease for a number of off-street parking spaces at a rate specified upon Table 1 of [section 17-258](#), and the number of parking spaces required will be rounded to the nearest whole number;*
- c. The lease must specify that the parking spaces are for the exclusive use of the prospective user, including the user's customers and employees, unless the parking spaces are controlled by the City of Columbia;*
- d. The lease must state that no party can cancel the lease without first sending notice via certified mail to the Zoning Administrator, c/o the Zoning Division of the City of Columbia, at least 30 days prior to the termination of the lease;*
- e. With the application for special exception, the applicant shall provide a site plan to scale depicting the location of the prospective use, the location of the parking spaces, and the pedestrian path of travel between these locations. The board of zoning appeals shall find that the location of the parking spaces and the associated pedestrian path of travel are safe and well lit;*
- f. Parking spaces shall be located on parcels within 600 feet of the property containing the prospective use;*
- g. Parking spaces shall not include required off-street parking spaces for another use, except in accordance with [section 17-346](#), shared parking;*
- h. For the purposes of this subsection, [section 17-345](#) (b), the term "lease" may include some other similar type of binding contractual arrangement between a user and a property owner, subject to compliance with all other conditions of the grant of special exception;*
- i. At the time of application for zoning approval (request coming from either a business license application or other similar application for zoning permit), each prospective user shall provide a copy of an executed lease identical to the unexecuted lease provided to the board of zoning appeals and in conformance with any additional conditions imposed by the board of zoning appeals;*
- j. Prior to operating the use, each parking space shall be clearly marked that the space is reserved for the exclusive use of the user, and that the user may cause violators to be towed;*
- k. Each parking space marking shall not exceed two square feet and shall be free of logos or other commercial contents; and*
- l. At the time of every annual renewal for a business license, each user shall submit evidence that the lease submitted in support of the grant of special exception is currently in effect and has been in effect since the last date of zoning approval (i.e. initial zoning approval or last annual business license renewal).*

Should the applicant receive the necessary approvals from the Board, a Certificate of Design Approval (CDA) will need to be issued and the project will need to meet all other

city codes, including landscaping, building code, fire code, and the requirements of the Utilities and Engineering department (i.e. grease trap and/or tap upgrade fees). Specifically, in terms of landscaping, the applicant has previously agreed with the City's Land Development Planner that:

- Any parking spaces installed in the alley must be within 60 feet of the trunk of a shade tree;
- If the tree island is less than 200 sq. ft., structural soil will be installed to meet the equivalent of a 200 sq. ft. typical tree island of regular soil;
- A five-foot wide evergreen hedge will be installed next to the Gervais St. right-of-way to screen the parking spaces in the alley;
- Alternatively, a low masonry wall can be installed to screen the parking;
- The planting area for the screening hedge should be at least 5 feet wide;
- The above planting area should also contain a shade tree (within a tree island, as specified above for structural soil or a 200 sq. ft. area of regular soil), since the other tree island will not likely be within 60 ft of the parking space closest to Gervais;
- A tree in the screening area would also meet the street tree requirement and would prevent the need for an encroachment permit or paying into the tree fund to meet the requirements.

Persons expressing support or concern about this application submitted the documents outlined below to staff. All documents are attached hereto and made a part of the record of the public hearing.

-None.

Zoning Map

Special Exception 14-010-SE

907 Senate & 1007 Park Streets
TMS# 08916-02-02 & 08916-10-02, -10,
-11, -12, -15, -16



Department of Planning & Development Services

Legend


INTERSTATES
RAILROADS
CITY LIMITS
FEMA FP

ZONING	
D-1	MX-2
RS-1	C-1
RS-1A	C-2
RS-1B	C-3
RS-2	C-3A
RS-3	C-4
RD	C-5
RD-2	M-1
RG-1	M-2
RG-1A	PUD-C
RG-2	PUD-LS
RG-3	PUD-LS-E
UTD	PUD-LS-R
MX-1	PUD-R
DD DISTRICT	OUT OF CITY
DP DISTRICTS	
PD DISTRICT	
CC OVERLAY	

1 inch = 200 feet

ORIGINAL PREPARATION/DATE:
This map was prepared by:
Andrew Livengood
for
March 11, 2014
BoZA meeting

DISCLAIMER:
The City of Columbia Department of Planning and Development Services data represented on this map or plan is the product of compilation, as produced by others. It is provided for informational purposes only and the City of Columbia makes no representation as to its accuracy. Its use without field verification is at the sole risk of the user.

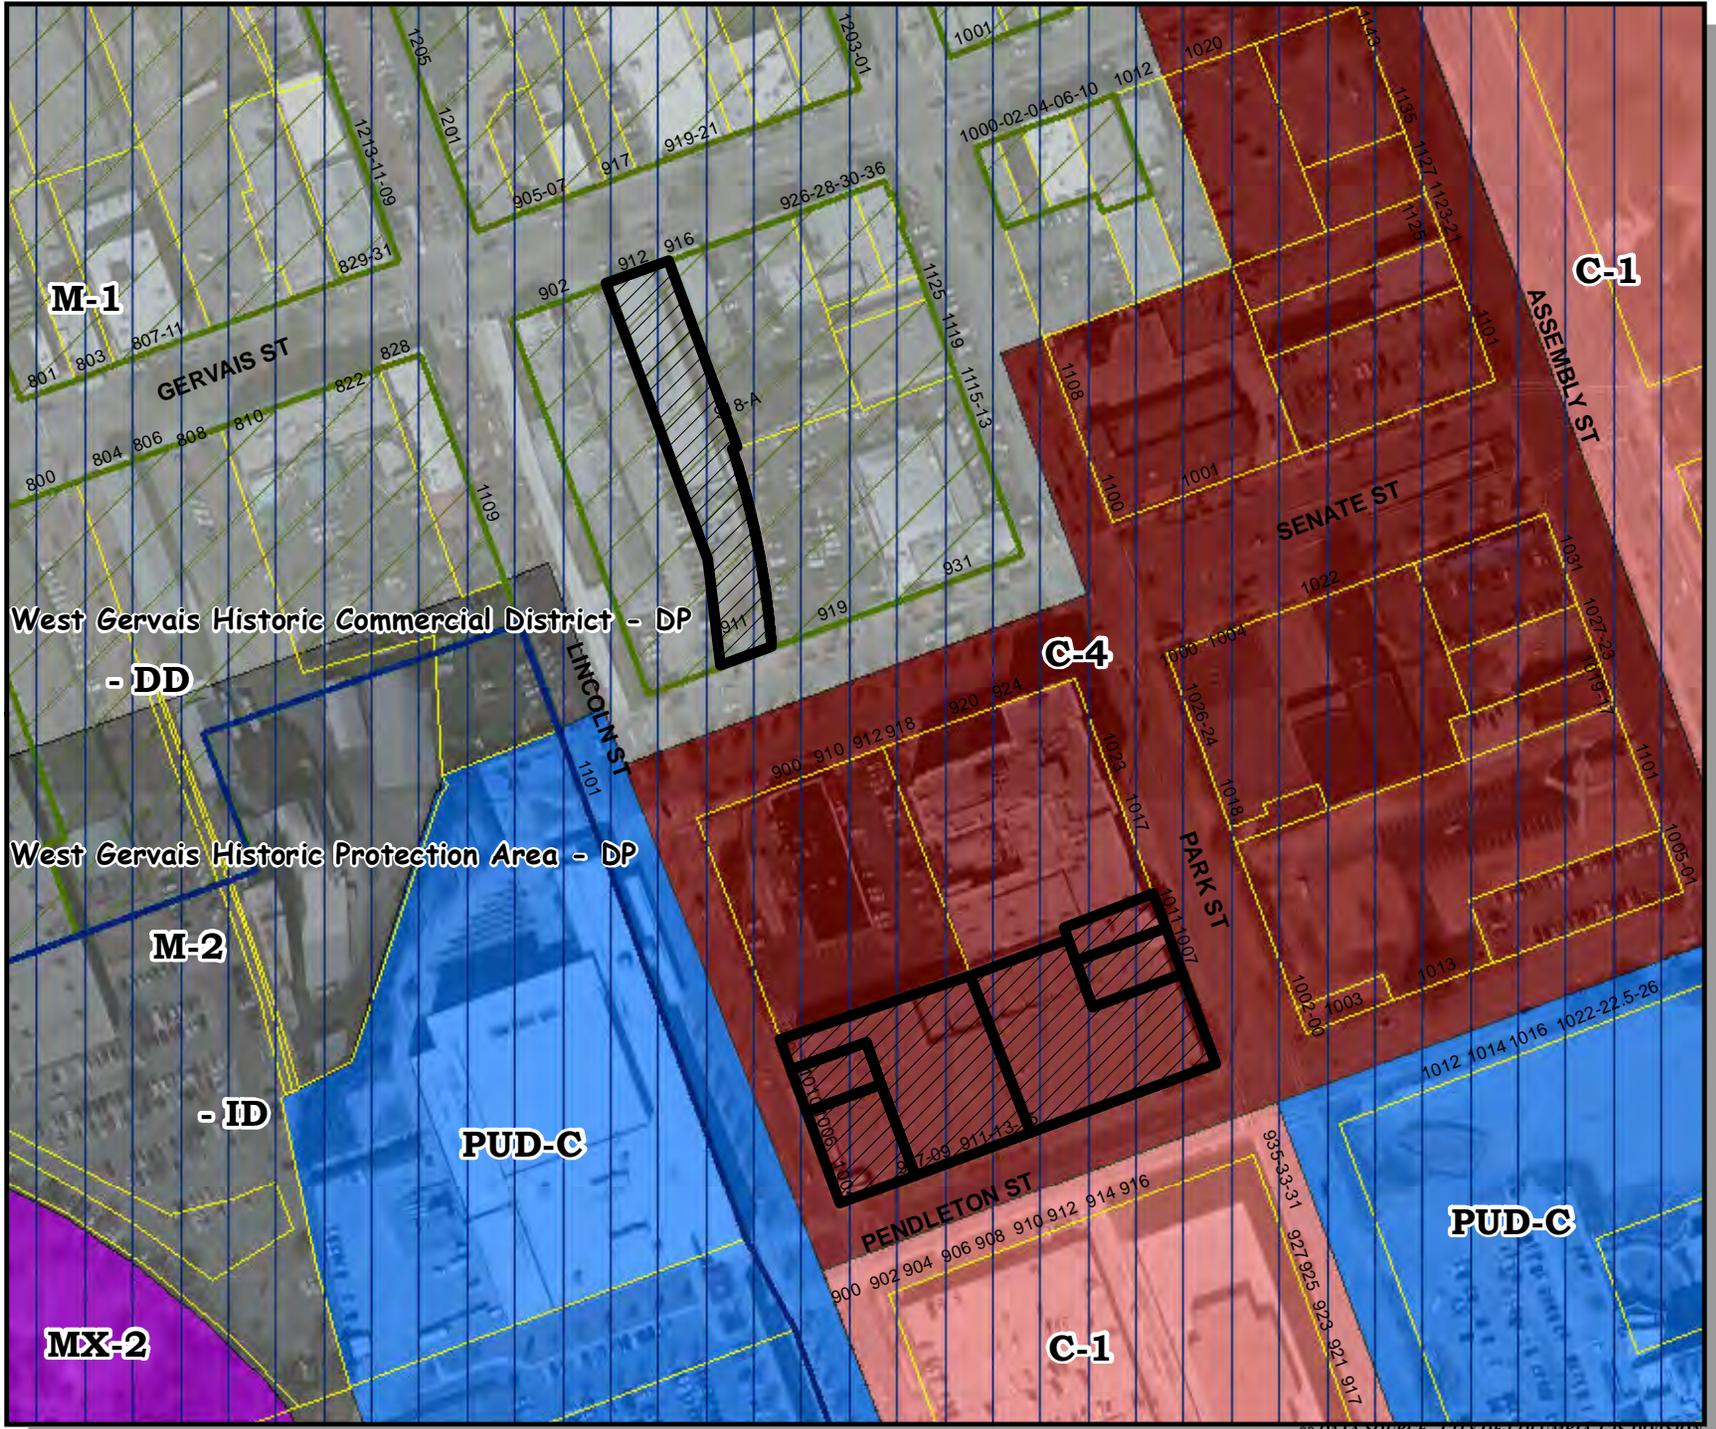

** DATA SOURCE - CITY OF COLUMBIA, GIS DIVISION







We Are Columbia

SPECIAL EXCEPTION APPLICATION

CITY OF COLUMBIA BOARD OF ZONING APPEALS

Applications for Special Exception are due on or before 4:00pm on the due date (see attached calendar). Please review the following checklist to ensure that your application is complete. You should schedule a pre-application conference with staff (803-545-3333) prior to the application deadline to discuss your specific case and its requirements. **Failure to submit a complete application or to provide requested documentation may result in your application being returned or your case scheduled for a later date.**

- Completed and Signed Application
- Letter of Agency *(if applicant is not the property owner)*
- Calendar *(included in this packet for your information)*
- Application Fee
 - o \$50 for residential applications
 - o \$75 for commercial applications (projects valued under \$50,000)
 - o \$125 for commercial applications (projects valued \$50,000 or more)
- Supporting Materials, i.e.:
 - o Site Plan
 - o Plat of property
 - o Photographs

Staff Contact:
Andrew Livengood
Deputy Zoning Administrator
City of Columbia Zoning Division
1136 Washington Street
Columbia, SC 29201

803-545-3333
www.columbiaplanning.net
atlivengood@columbiasc.net

OFFICE USE ONLY:	
Date Received	Case Number
Staff	Zoning Dist.
Fee Paid	Overlay
<u>2/17/14</u>	<u>14 - 010 - SE</u>
<u>ATL</u>	<u>M-1 / C-4</u>
	<u>- DD, - DP / - DD</u>

Property and Applicant Information:

Address of Subject Property: 907 SENATE ST. COLUMBIA, SC 29201

Tax Map Number (Example: 12345-67-8910) 08916-02-02

Zoning District: M-1

Describe your proposal in detail:

OUR PROJECT IS SHORT OF THE CODE REQUIRED PARKING BY 3
SPACES AND WE PROPOSE TO "LEASE" THEM FROM THE
PUBLIC PARKING DECK.

List pertinent section(s) of City of Columbia Zoning Ordinance: 17-258

What is the current use of the property?: RETAIL

Applicant Name (Please Print): TIM SITTEMA

Name of Company (If applicable): CH GERVAIS, LLC

Address: 201 SOUTH COLLEGE ST. SUITE 1300

City, State, ZIP: COLUMBIA, SC 29201

Email Address: tsittema@cserve.com

Phone Number(s) 704-561-5297

Are you the property owner? Please circle **Yes** or **No**.
If No, please complete and submit a Letter of Agency.

Criteria for approval of special exception applications:

In addition to the definitive standards applicable to the proposed use as detailed in Chapter 17 of the Code of Ordinances of the City of Columbia, the Board of Zoning Appeals shall approve an application for special exception only upon a finding that the following criteria are met.

Please explain *in detail* how your application meets the following criteria (attach separate sheets if necessary):

1. The proposed special exception will not have a substantial adverse impact on vehicular traffic or vehicular and pedestrian safety and adequate provisions are made in the proposed exception for parking and for loading and unloading.

SITE SPECIFIC LOADING ZONE IS CURRENTLY ONSITE (SEE ATTACHED SITE PLAN). NO ADVERSE IMPACT ON VEHICULAR OR PEDESTRIAN TRAFFIC OR SAFETY.

2. The proposed special exception will not have a substantial adverse impact on adjoining properties in terms of environmental factors such as noise, lights, glare, vibration, fumes, odors, obstruction of air or light, and litter.

NO ADVERSE IMPACT TO ADJOINING PROPERTIES.

3. The proposed special exception will not have a substantial adverse impact on the aesthetic character of the area, to include a review of the orientation and spacing of buildings.

NO ADVERSE IMPACT ON AREA. CURRENTLY IN SHELL CONDITION AND DESIGN TO BE APPROVED BY DDRC

4. The proposed special exception will not have a substantial adverse impact on public safety or create nuisance conditions detrimental to the public interest or conditions likely to result in increased law enforcement response.

NO ADVERSE IMPACT DUE TO SPECIAL EXCEPTION

5. The establishment of the proposed special exception does not create a concentration or proliferation of the same or similar types of special exception use, which concentration may be detrimental to the development or redevelopment of the area in which the special exception use is proposed to be developed.

THE PROJECT CONTAINS A MIX OF USES INCLUDING RETAIL SO NO LIMITATIONS EXIST.

6. The proposed special exception is consistent with the character and intent of the underlying district as indicated in the zoning district description, with any applicable zoning overlay district goals and requirements.

CORRECT. ALSO SUBJECT TO DDRC APPROVAL. PRIOR TO
BUILDING PERMIT BEING ISSUED.

7. The proposed special exception is appropriate for its location and compatible with the permitted uses adjacent to and in the vicinity of the property.

PROPOSED RESTAURANT LOCATION IN "VISTA" DISTRICT
THAT IS ADJACENT TO RETAIL.

8. The proposed special exception will not adversely affect the public interest.

CORRECT


By signing below, I, the applicant, understand and/or acknowledge that:

1. I have completely read this application and understand all that it includes.
2. While the members of the Board of Zoning Appeals will carefully review and consider this application, the burden of proving conformance with the criteria for grant of special exception rests with me.
3. The Board of Zoning Appeals conducts public hearings on the second Tuesday of each month in City Council Chambers, 3rd floor of City Hall, 1737 Main Street, Columbia, South Carolina, 29201.
4. The Board of Zoning Appeals will render a written order regarding my application as soon as possible following the public hearing.
5. Any time frames related to an appeal of a decision of the Board of Zoning Appeals shall start from the date that the written and signed Order of the Board is mailed to the applicant.
6. The Board may prescribe appropriate conditions and safeguards in conformity with Ch. 17, including, but not limited to items like the following: (1) hours of operation; (2) landscaping; and (3) screening of activities or structures.
7. Violation of the conditions and safeguards prescribed in conformity with Ch. 17, when made a part of the terms under which a special exception is granted, shall be deemed a violation, punishable under the penalties established therein.
8. Failure to begin or complete an action for which a special exception is required, within the time limit specified, when such time limit is made a part of the terms under which the special exception is granted, shall void the special exception.
9. The proposed use and construction complies or will comply with all other requirements of the City of Columbia Zoning Ordinance.

Signature Tim Sitema

Date 1/17/14

Print Name TIM SITEMA

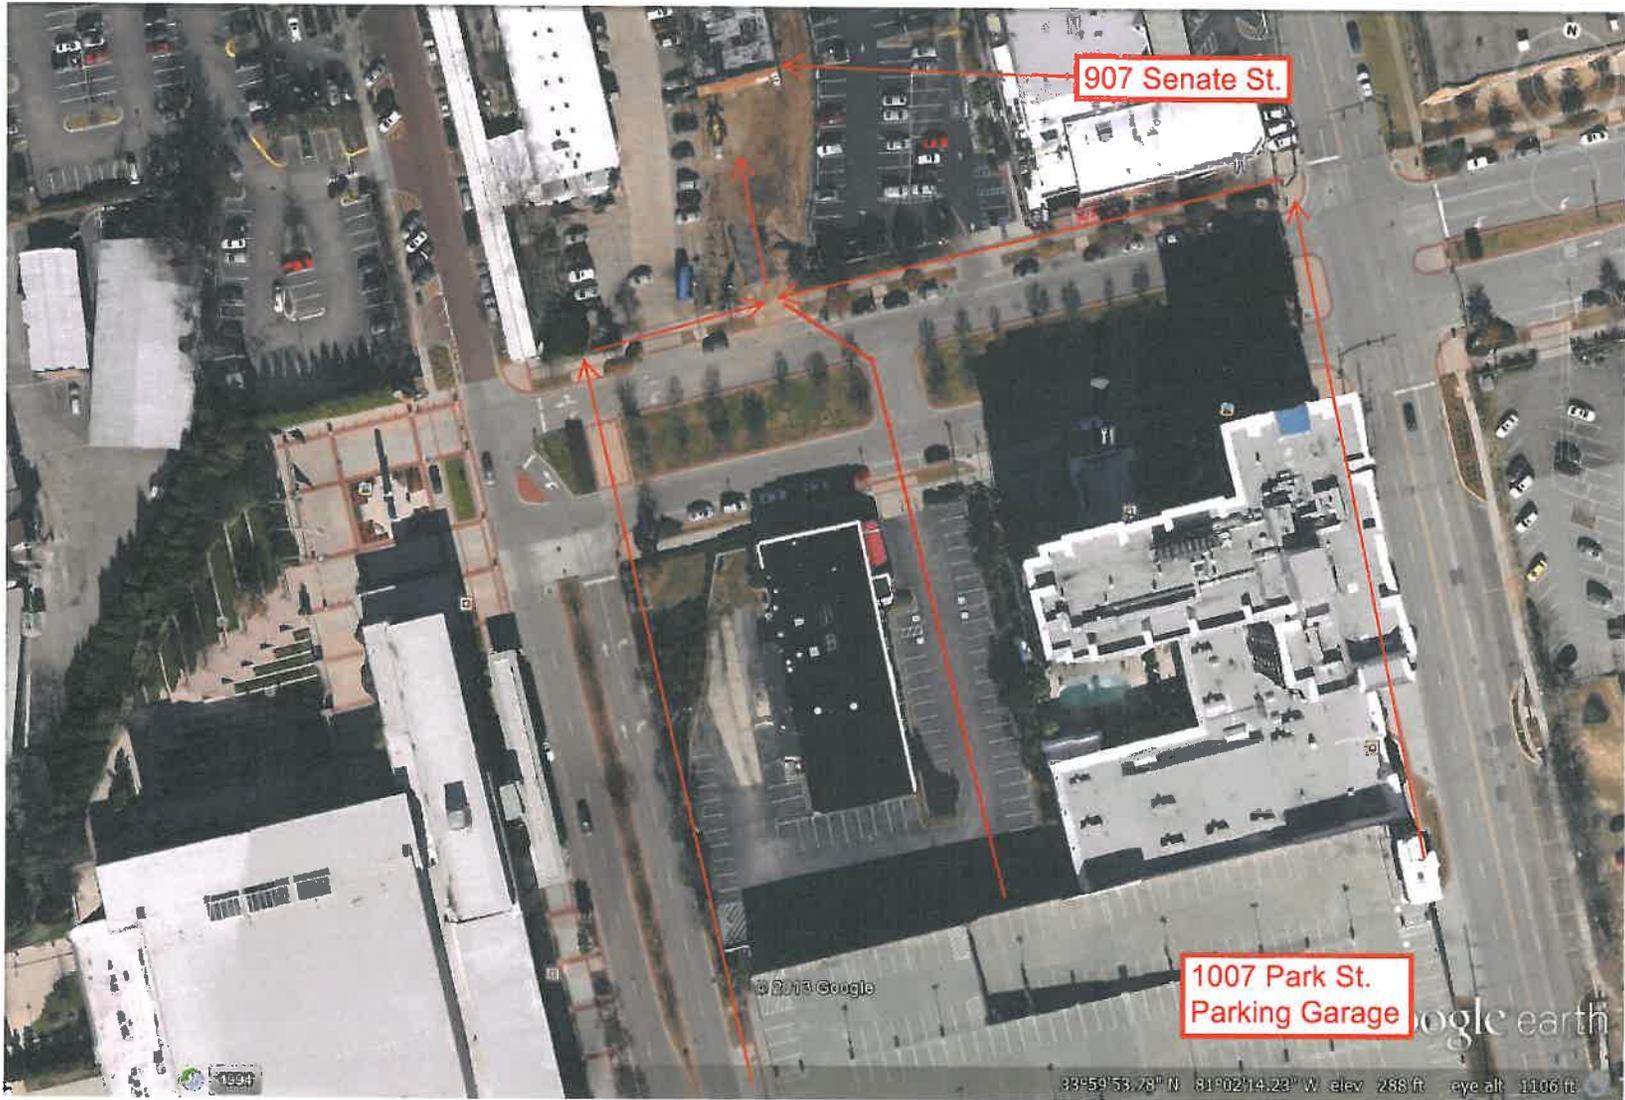

Hickory Tavern: Path of Travel to off-site Parking at 1007 Park Street Parking Garage. (391.91')

**CITY OF COLUMBIA
MUNICIPAL PARKING
AGREEMENT**



PARKING SERVICES DEPARTMENT
820 Washington St. – 803-545-4015
Location: Park Street Garage – 1007 Park Street
Monthly Rate: (Check) \$65 \$80 (Reserved)
See Special Conditions for rate

SPACE OR CARD NUMBER(S): TBD pending Variance Hearing

CUSTOMER NAME: C4 Gervais, LLC or assigns Tag # TBD

BILLING NAME: C4 Gervais, LLC

BILLING ADDRESS: 201 South College St. Suite 1300

CITY: Charlotte STATE: NC ZIP: 28244

CONTACT NAME: Tim Sittema

CONTACT TELEPHONE: (Work) (704) -561-5297 (Fax) 704-523-2946

Special Conditions: Leases of spaces to satisfy City of Columbia Zoning requirements must be maintained as long as the business leasing the spaces is operating. In the event of cancellation of this lease, the Parking Services Department will immediately notify the City Zoning Administrator.

Terms & Conditions:

- At the time a parking space is rented in any City facility or lot, the parking customer must first pay any and all outstanding parking tickets.
- All parking fees are due and payable upon receipt of the monthly statement and past due 15 days past the billing date. Billings are normally sent the first week of each month for parking for the month in which the bill is sent. Payments may be made in person at any staffed City Parking Facility or mailed to the address on the statement. Checks should be made payable to the City of Columbia and contain the Invoice Number.
- No refunds will be made for time not used due to holidays, vacations, illness, etc.
- Customers must obey any and all posted regulatory signs and all other parking regulations
- Cancellation of this agreement must be made in writing or in person and received by City of Columbia Parking Services no later than two weeks prior to the first day of the month. All access cards, permits or tags must be returned upon termination of this agreement.
- The City of Columbia is not responsible for fire, theft, loss of articles or damage to the vehicle under any circumstances. Vehicles should be locked and contents secured at all times.
- No changes may be made to this agreement without the written consent of the City of Columbia.
- Permit tags or decals must be placed appropriately and in view at all times the vehicle is parked. Lost access cards, permits or tags MUST be reported immediately. There will be a \$5 fee for lost or replacement tags and permits or a \$20 fee if an AVI tag is issued.
- The City of Columbia reserves the right, in its sole and exclusive discretion, to increase the parking rates from time to time.

Your signature indicates your understanding of an agreement to these TERMS & CONDITIONS. ANY VIOLATION MAY RESULT IN THE LOSS OF PARKING PRIVILEGES.

CUSTOMER SIGNATURE Tim Sittema, Manager DATE 2-5-14

PARKING SERVICES REPRESENTATIVE _____ DATE _____

$L = 261.45$

DOOR EL = 261.13

36'-1 1/2"

30'-0"

NEW 2 STOREY
COVERED PATIO

TOC 259.25


TOC 258.60

TOC 258.50

TOC 258.60


TOC 258.50

TOC 258.60

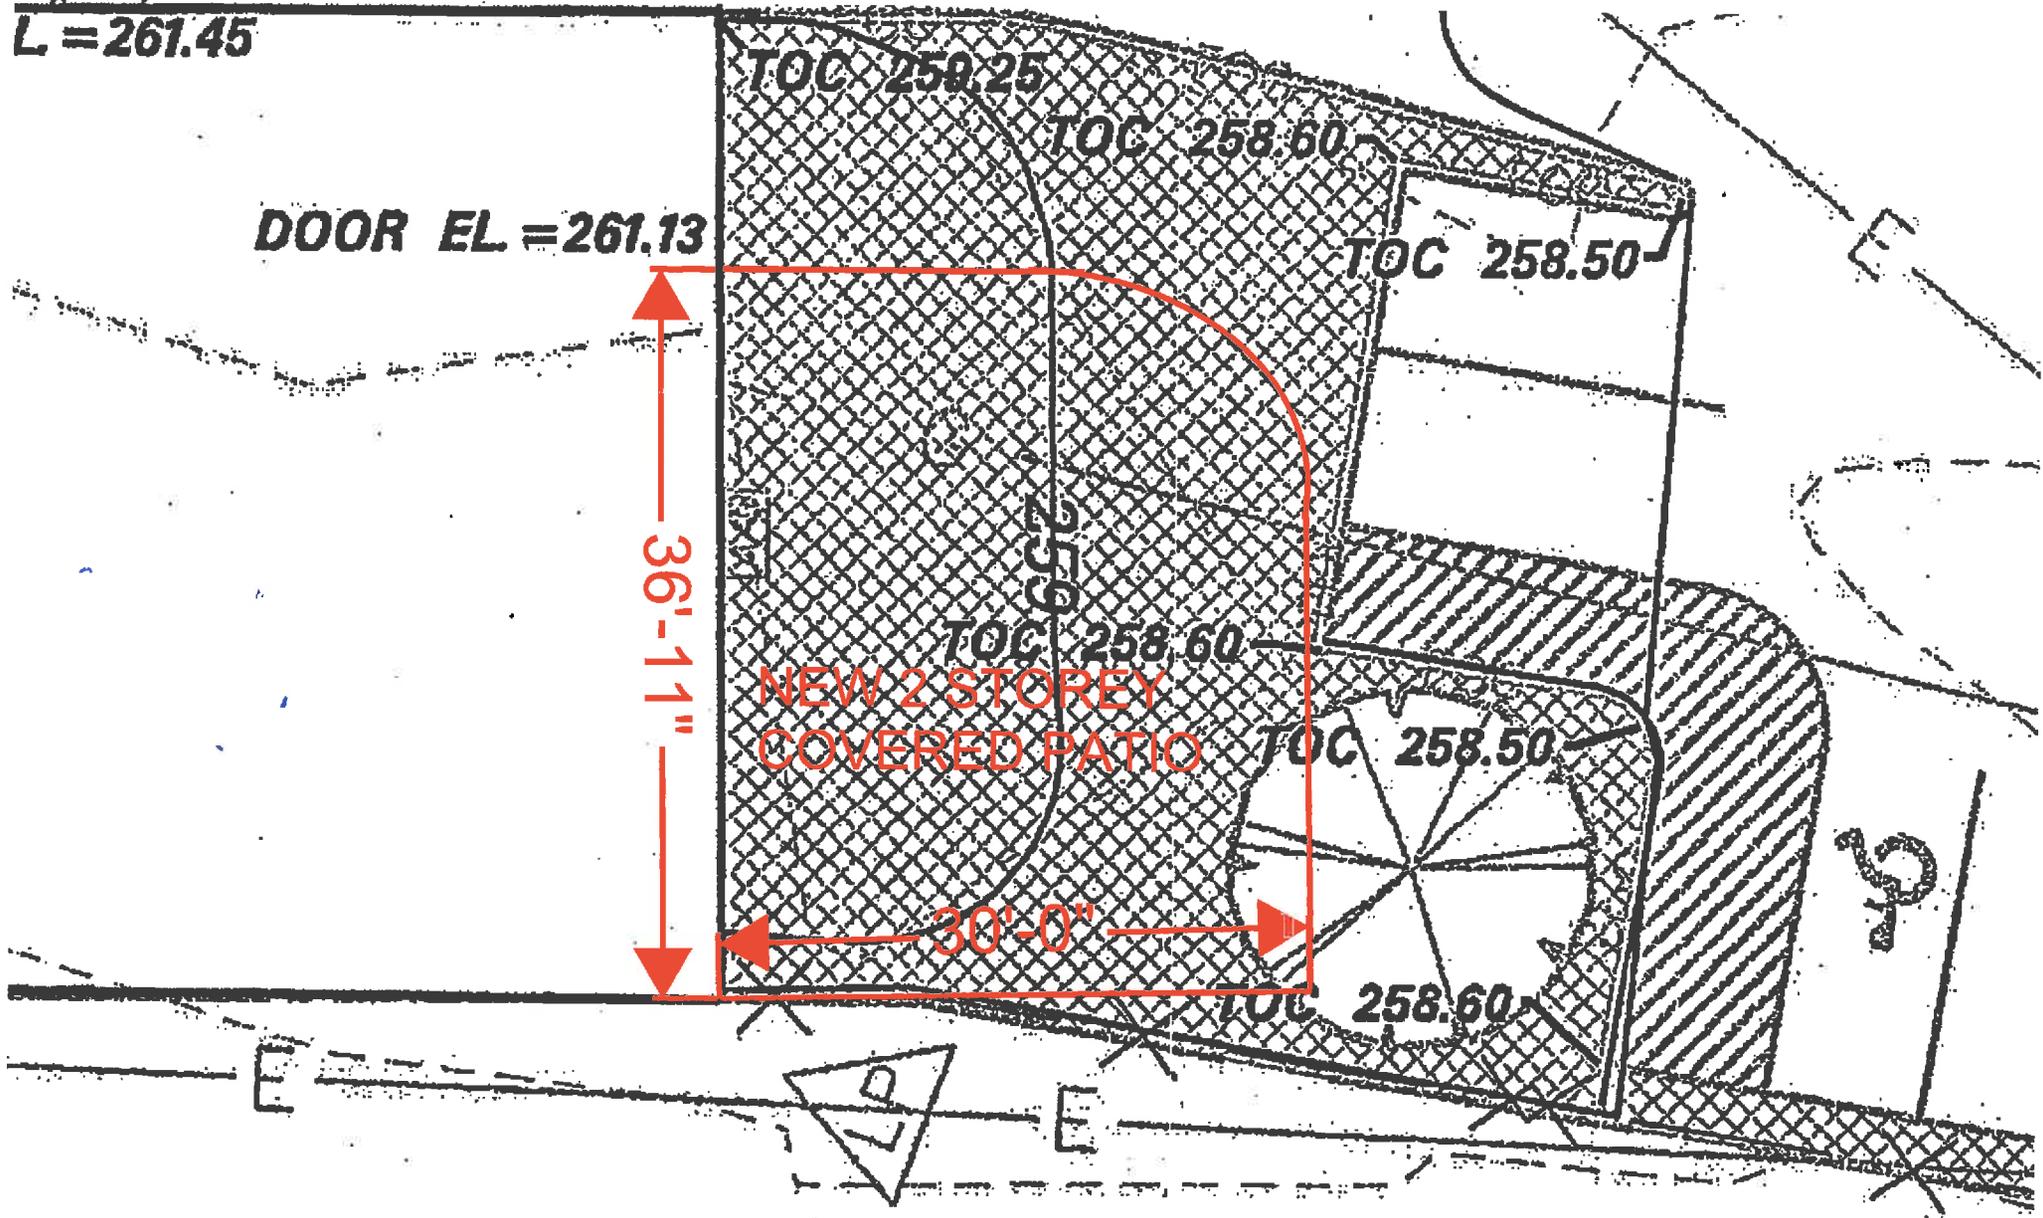

NOTES

1. PERIMETER EROSION CONTROL MEASURES SHALL BE INSTALLED PRIOR TO BEGINNING LAND DISTURBING ACTIVITIES.
2. ALL EROSION CONTROL MEASURES SHALL BE INSPECTED EVERY SEVEN (7) CALENDAR DAYS. IF SITE INSPECTIONS IDENTIFY BMP'S THAT ARE DAMAGED OR ARE NOT OPERATION EFFECTIVELY, MAINTENANCE MUST BE PERFORMED AS SOON AS PRACTICAL OR AS REASONABLY POSSIBLE AND BEFORE THE NEXT STORM EVENT.
3. ALL EROSION CONTROL MEASURES SHALL BE MAINTAINED DURING ALL PHASES OF CONSTRUCTION UNTIL THE COMPLETION OF ALL CONSTRUCTION ACTIVITIES AND ALL DISTURBED AREAS HAVE BEEN STABILIZED. ADDITIONAL CONTROL MEASURES MAY BE REQUIRED DURING CONSTRUCTION IN ORDER TO CONTROL EROSION AND/OR OFFSITE SEDIMENTATION.
4. THE CONTRACTOR MUST TAKE NECESSARY ACTION TO MINIMIZE THE TRACKING OF MUD ONTO PAVED ROADWAY(S) FROM CONSTRUCTION AREAS AND THE GENERATION OF DUST. THE CONTRACTOR SHALL DAILY REMOVE MUD/SOIL FROM PAVEMENT AS MAY BE REQUIRED.
5. LITTER, CONSTRUCTION DEBRIS, OILS, FUELS, AND BUILDING PRODUCTS WITH SIGNIFICANT POTENTIAL FOR IMPACT (SUCH AS STOCKPILES OF FRESHLY TREATED LUMBER) AND CONSTRUCTION CHEMICALS THAT COULD BE EXPOSED TO STORM WATER MUST BE PREVENTED FROM BECOMING A POLLUTANT SOURCE IN STORM WATER DISCHARGES.
6. THE CONTRACTOR SHALL BE AWARE OF EXISTING UTILITY LINES DURING GRADING AND PIPE INSTALLATION ACTIVITIES. THE CONTRACTOR SHALL NOTIFY UTILITY COMPANIES FOR LOCATION OF OTHER UTILITIES NOT SHOWN ON PLAN, CALL PALMETTO UTILITY PROTECTION SERVICE (811) PRIOR TO BEGIN UNDERGROUND CONSTRUCTION ACTIVITIES.

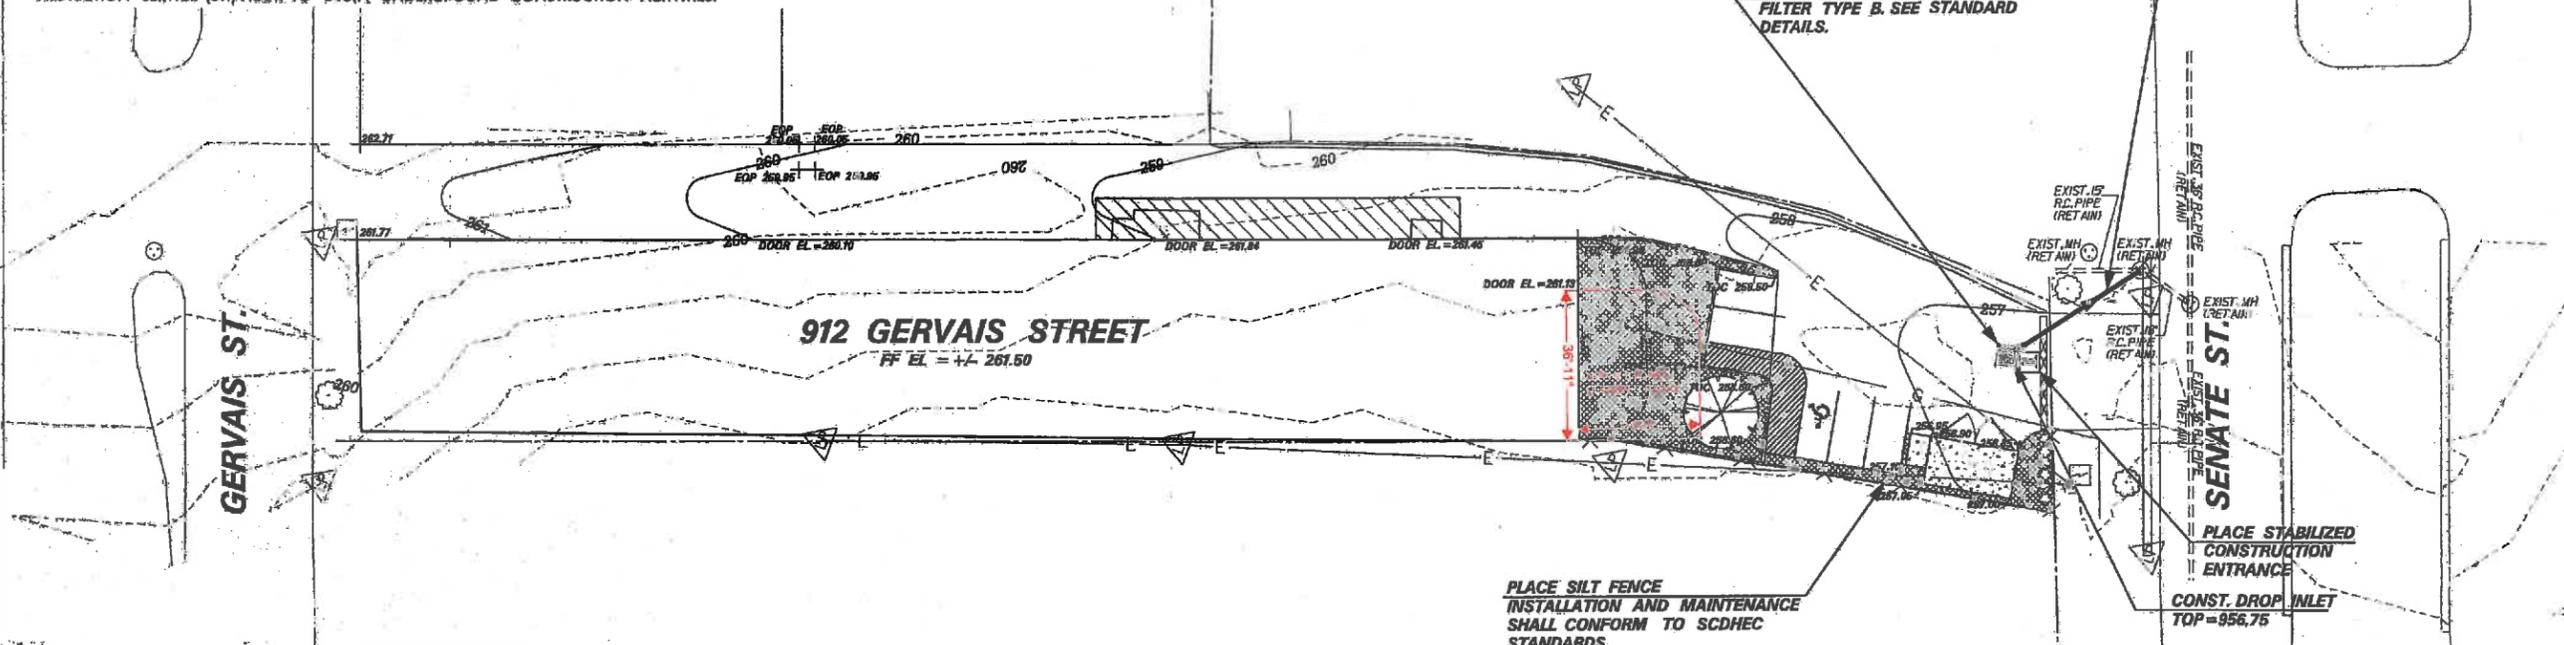

LEGEND

	Existing Structure		Face of Curb
	Existing Pavement		New Storm Drain
	Existing Contour		Proposed Contour
	Existing Gate		Landscaped Area
	Property Line		New Catch Basin
	Existing Catch Basin		Silt Fence
	Existing Drop Inlet		Inlet Structure Filter
	Fire Hydrant		Stabilized Construction Entrance
	Light Pole		Existing Gas Line
	Existing Manhole		Existing Overhead Electric Line
	Power Pole		Existing Underground Electric Line
	Water Meter		Existing Water Line
	Water Valve		Existing Sanitary Sewer Line
	Existing Tree		Existing Storm Drain


- CONSTRUCTION SEQUENCE:**
1. INSTALL TEMPORARY CONSTRUCTION ENTRANCE
 2. CLEAR FOR INSTALLATION OF SILT FENCE AND OTHER EROSION CONTROL DEVICES.
 3. INSTALL SILT FENCE.
 4. DEMOLITION ACTIVITIES.
 5. ROUGH GRADING
 6. DRAINAGE SYSTEM INSTALLATION.
 7. INSTALL INTERIOR EROSION CONTROL MEASURES AS CATCH BASINS ARE CONSTRUCTED
 8. FINE GRADING AND PAVING
 9. FINAL STABILIZATION



12/14/2012 L:\121859\Plan\SH-C3.dwg EC.dwg

Florence & Hutcheson An ICA Company <small>301 Roger Street, Columbia, SC 29201</small>			<table border="1"> <tr><td>4</td><td></td><td></td><td></td></tr> <tr><td>3</td><td></td><td></td><td></td></tr> <tr><td>2</td><td></td><td></td><td></td></tr> <tr><td>1</td><td></td><td></td><td></td></tr> <tr> <th>REV. NO.</th> <th>BY</th> <th>DATE</th> <th>DESCRIPTION OF REVISION</th> </tr> <tr> <td> </td> <td> </td> <td> </td> <td> </td> </tr> </table>	4				3				2				1				REV. NO.	BY	DATE	DESCRIPTION OF REVISION					PLANS PREPARED FOR CDA ARCHITECTS 912 GERVAIS STREET SITE DESIGN GRADING PLAN EROSION CONTROL PLAN DWG. NO. C-3
4																												
3																												
2																												
1																												
REV. NO.	BY	DATE	DESCRIPTION OF REVISION																									

TOPO. _____ DATE _____
 DWG. _____ DATE _____
 R/W _____ DATE _____
 PLAN SCALE 1" = 20'

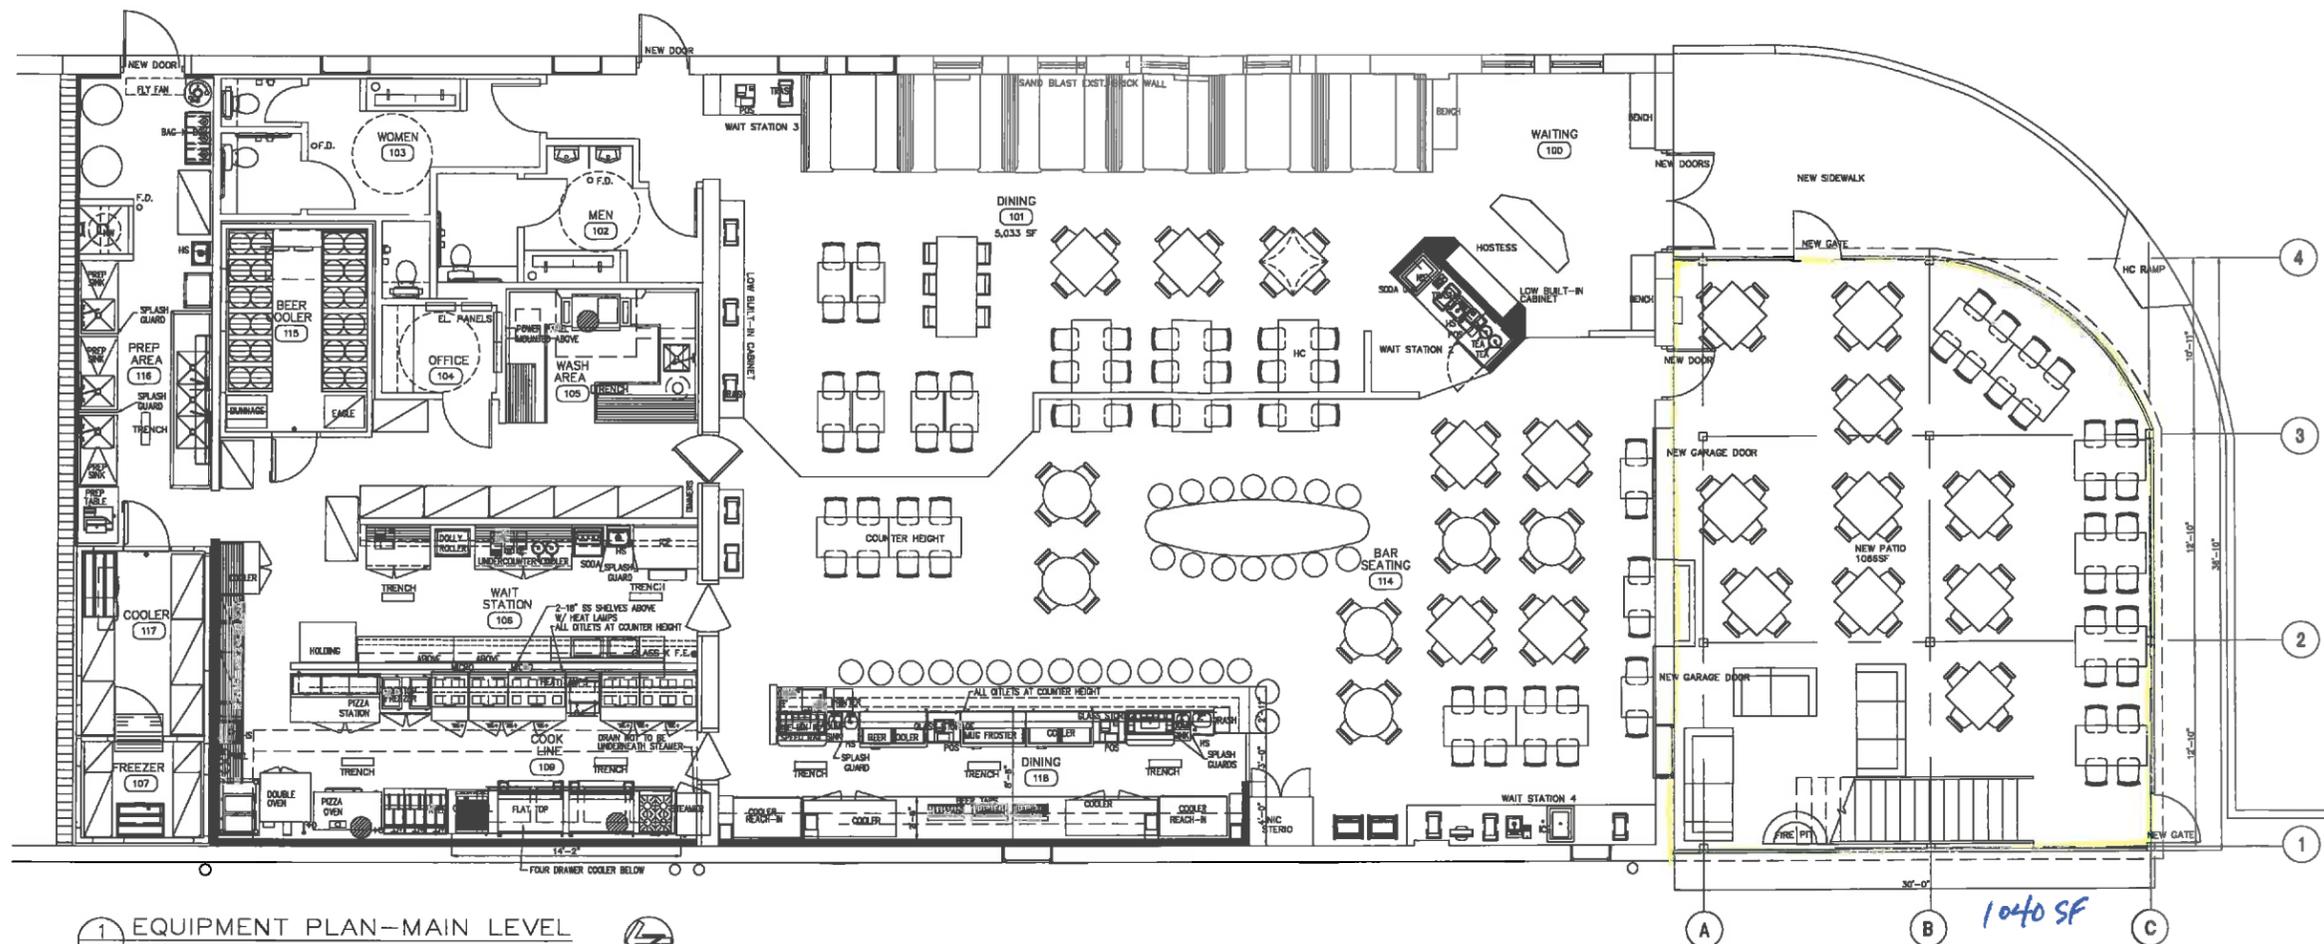


1 EQUIPMENT PLAN—MAIN LEVEL
A2.1 1/4" = 1'-0"



FOR COORDINATION WITH
FINISH SCHEDULE ONLY

PATIO
TOTAL SF = 2127

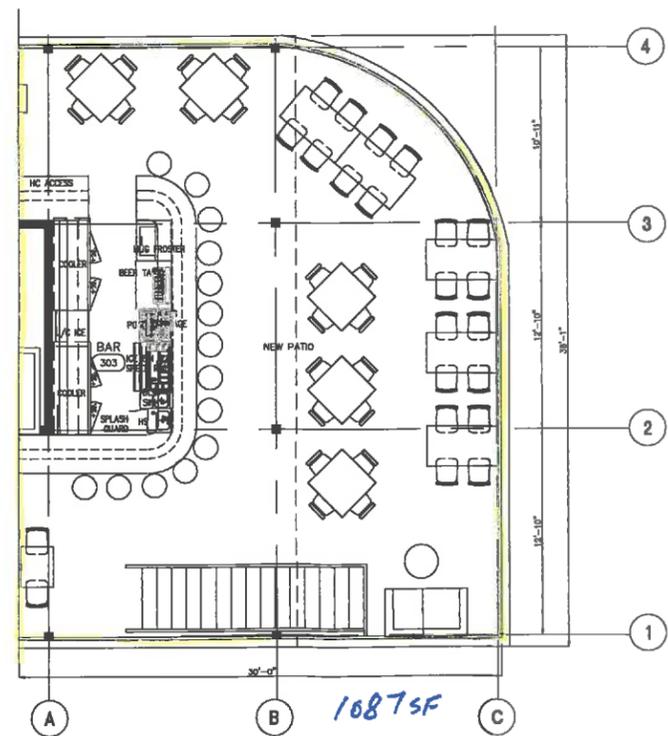

2 EQUIPMENT PLAN—UPPER PATIO
A2.1 1/4" = 1'-0"

NOTES:

1. ALL KITCHEN EQUIPMENT TO BE NSF APPROVED
2. ALL EQUIPMENT TO BE SEALED TOGETHER UNLESS THEY ARE PLACED 3" APART OR ALTERNATE FEEDS ARE ON CASTERS
3. ALL KITCHEN EQUIPMENT TO BE ON 4" MIN. LEGS OR CASTERS
4. ALL LIGHTING OVER FOOD & BEVERAGE PREP TO HAVE SHATTERPROOF LENS & PROVIDE 50 FT CANDLES OF ILLUMINATION ON WORK SURFACES
5. SEATING TO MEET NCAC 23.1. TABLES ARE NOT FIXED.
6. SERVICE IS AVAILABLE AT ACCESSIBLE TABLES LOCATED WITHIN THE SAME AREA AS THE COUNTER OR BAR.
7. ALL ARTIFICIAL DECOR IS FLAME RESISTANT

LEGEND	
	INDICATES FLOOR DRAIN LOCATION.
	INDICATES WALL MOUNTED FIRE EXTINGUISHER. SIZE & TYPE OF EXTINGUISHER AS REQ'D BY CODE.

spencer architect
11031 CATAUL BLUFF
TEGA CA, SC 29708

803-802-8590 FAX 803-947-5204

A NEW RESTAURANT UPFIT FOR
HICKORY TAVERN
907 SENATE STREET, COLUMBIA, SC

EQUIPMENT PLAN

PROJECT DATE: 10/21/13
PROJECT NUMBER: 13037


ISSUE DATE:

1. _____
2. _____
3. _____
4. _____


REVISED:

1. _____
2. _____
3. _____
4. _____
5. _____
6. _____
7. _____
8. _____


SHEET NUMBER:
A2.1
OF

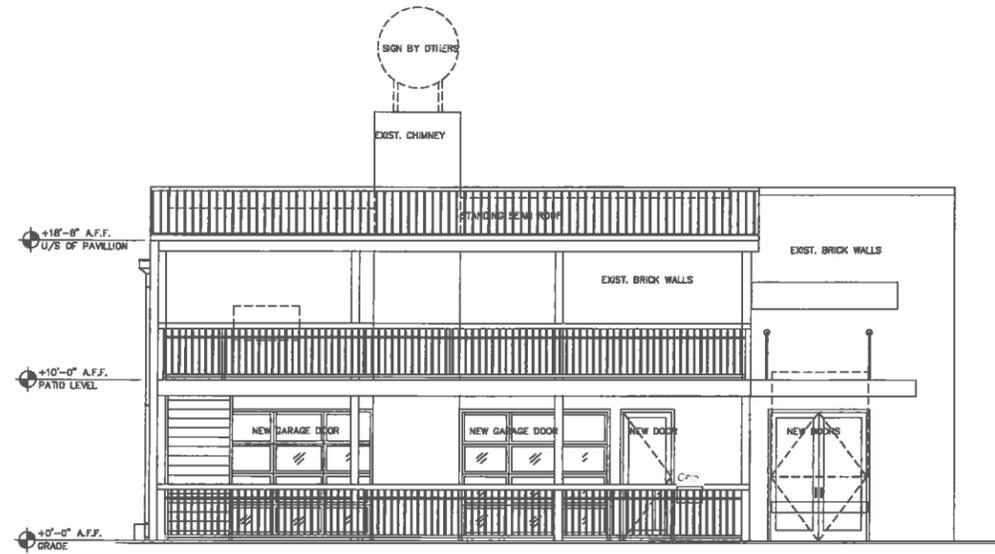


1 SOUTH ELEVATION
A6.0 SCALE: 1/4" = 1'-0"

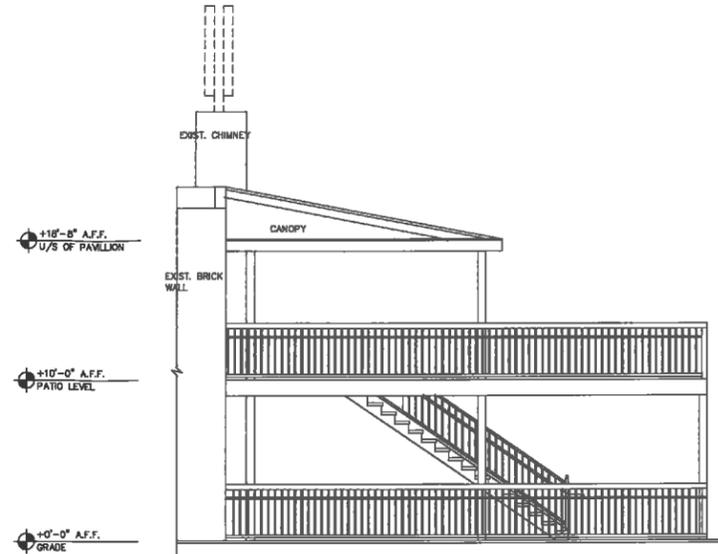

2 WEST ELEVATION
A6.0 SCALE: 1/4" = 1'-0"

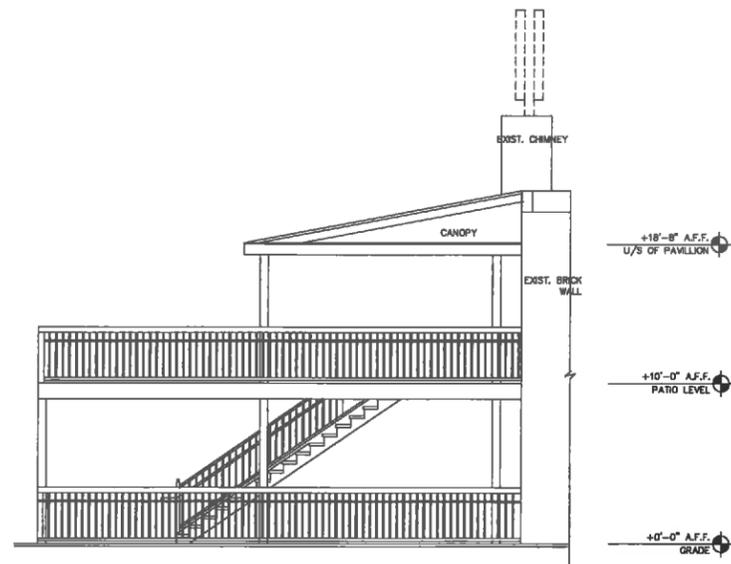

3 EAST ELEVATION
A6.0 SCALE: 1/4" = 1'-0"

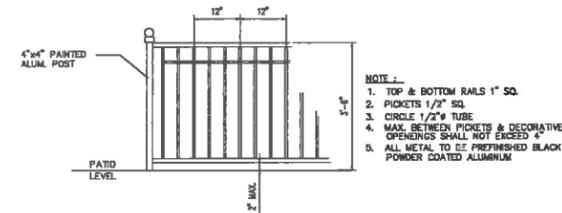

3 TYP. RAIL DETAILS
A6.0 NTS

- NOTES:
1. ALL WOOD IS TO RECEIVE CLEAR PROTECTIVE STAIN
 2. ALL ARTIFICIAL DECOR IS FLAME RESISTANT

- NOTE:
1. TOP & BOTTOM RAILS 1" SQ.
 2. PICKETS 1/2" SQ.
 3. CIRCLE 1/2" RUBE
 4. MAX. BETWEEN PICKETS & DECORATIVE OPENINGS SHALL NOT EXCEED 4"
 5. ALL METAL TO BE PREFINISHED BLACK POWDER COATED ALUMINUM

spencer architect

11031 CATTAIL BLUFF
TEGA CAY, SC 29708

803-802-8590 FAX 803-547-5204


A NEW RESTAURANT UPFIT FOR
HICKORY TAVERN
907 SENATE STREET, COLUMBIA, SC

ELEVATIONS

PROJECT DATE: 10/21/13
PROJECT NUMBER: 13037

ISSUE DATE:
1. _____
2. _____
3. _____
4. _____
REVISED:
1. _____
2. _____
3. _____
4. _____
5. _____
6. _____
7. _____
8. _____

SHEET NUMBER:
A6.0
OF

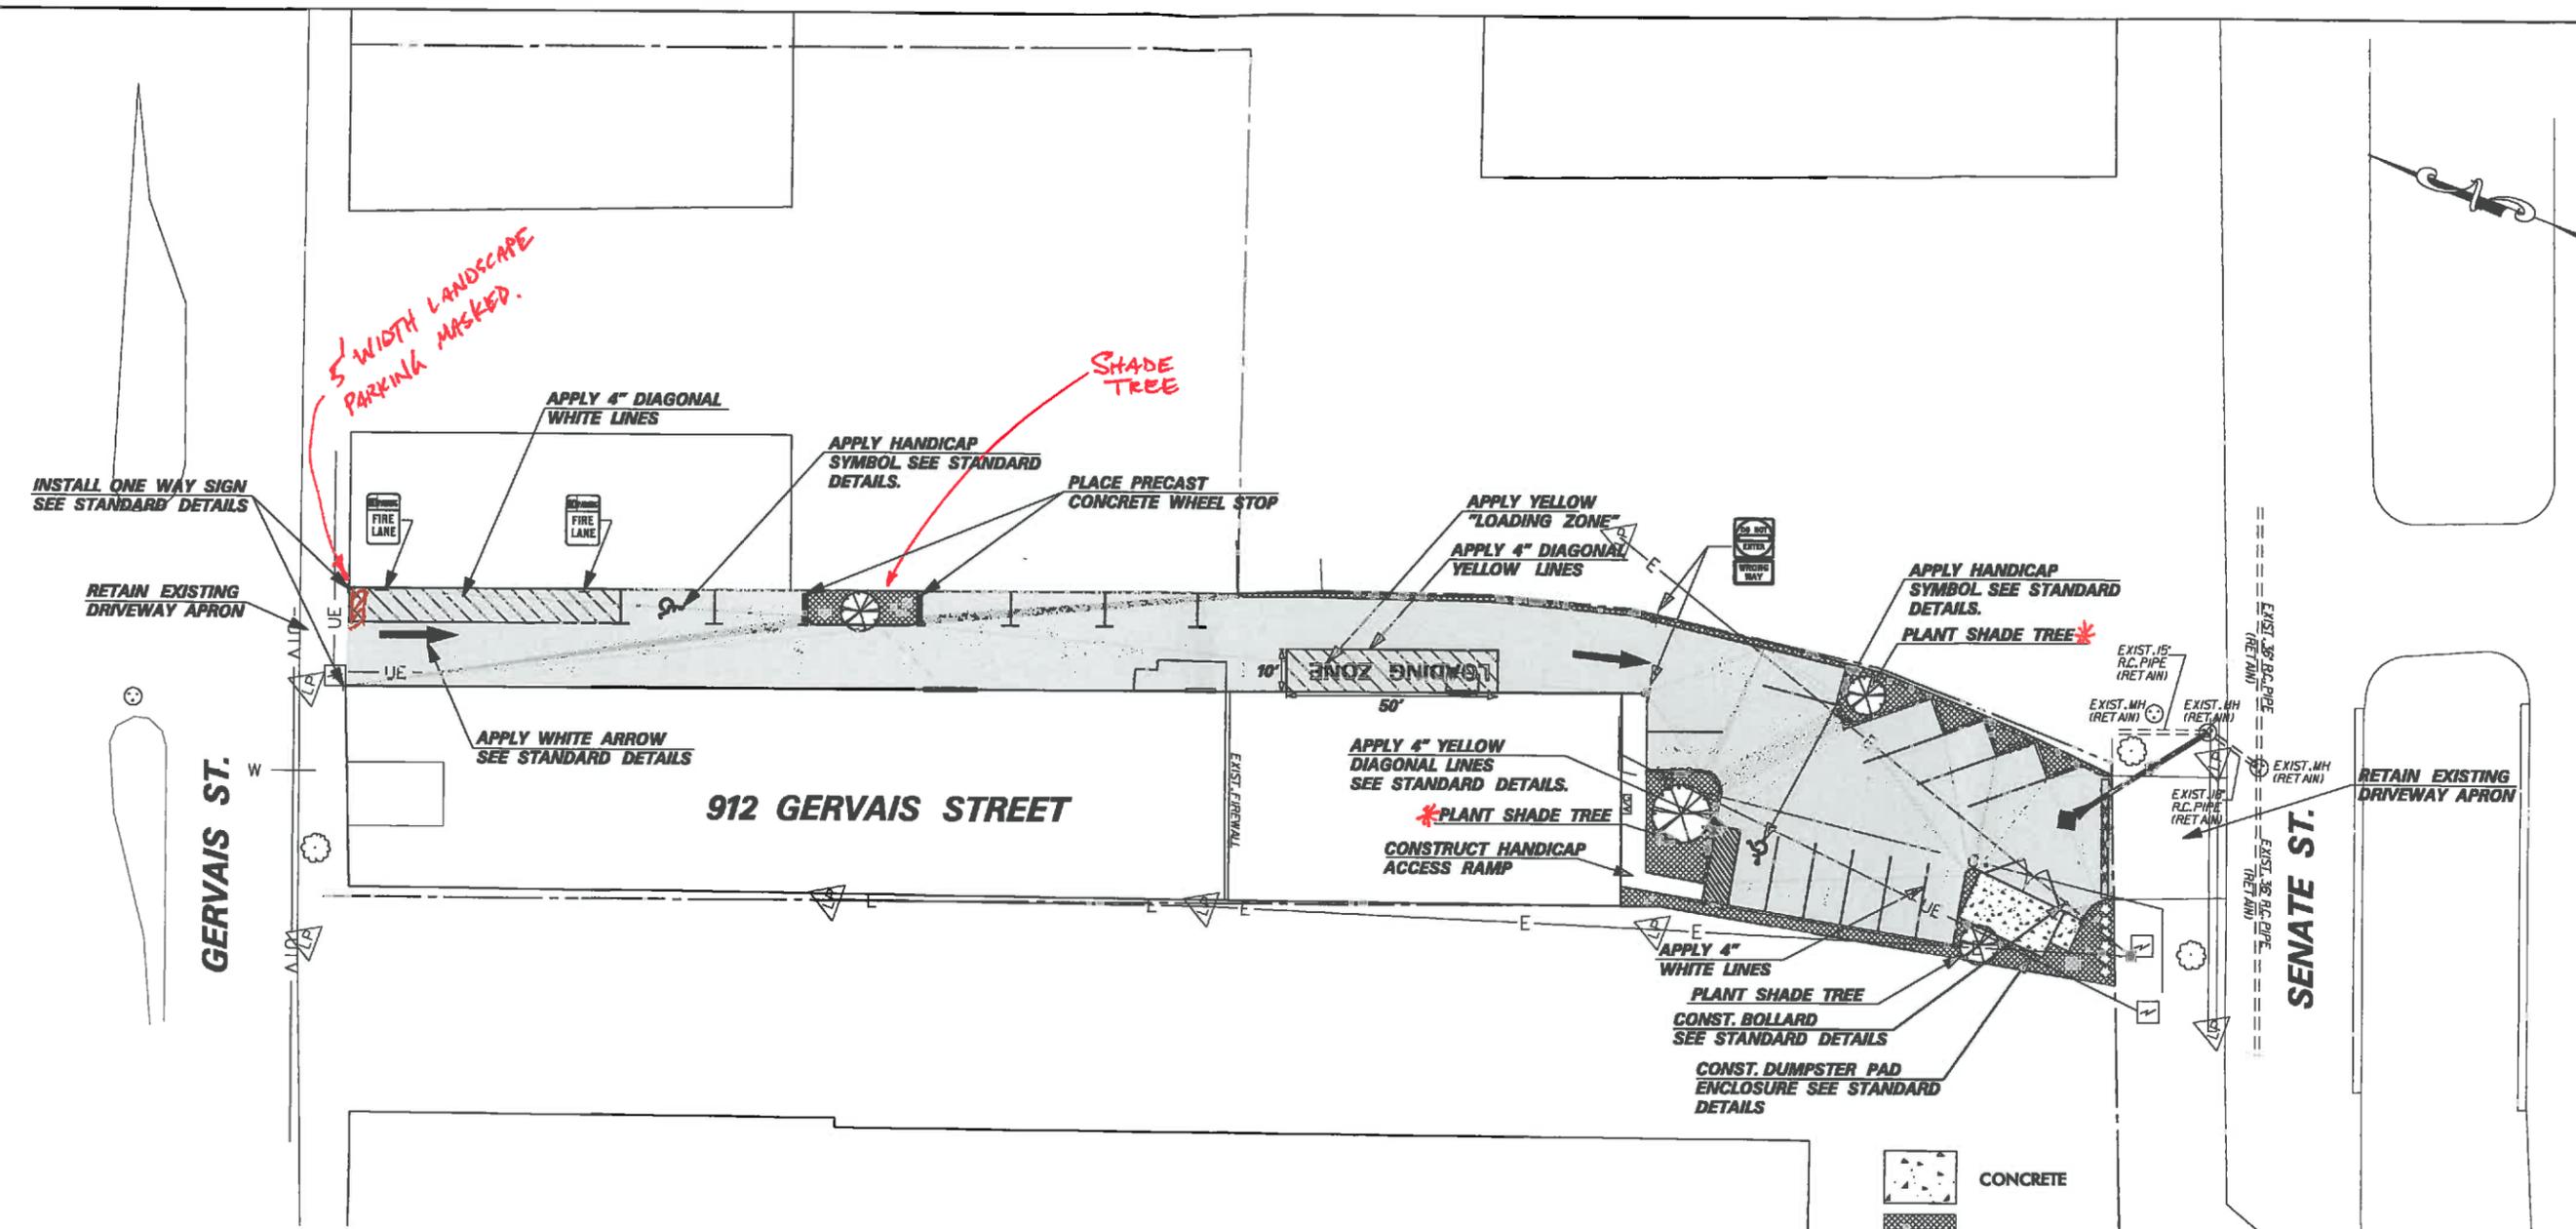

LEGEND			
	Existing Structure		Face of Curb
	Existing Pavement		New Storm Drain
	Existing Contour		Proposed Contour
	Existing Gate		Landscaped Area
	Property Line		New Catch Basin
	Existing Catch Basin		Silt Fence
	Existing Drop Inlet		Inlet Structure Filter
	Fire Hydrant		Stabilized Construction Entrance
	Light Pole		Existing Gas Line
	Existing Manhole		Existing Overhead Electric Line
	Power Pole		Existing Underground Electric Line
	Water Meter		Existing Water Line
	Water Valve		Existing Sanitary Sewer Line
	Existing Tree		Existing Storm Drain


NOTES

1. THE CONTRACTOR SHALL INSTALL EROSION CONTROL MEASURES PRIOR TO BEGINNING LAND DISTURBING ACTIVITIES.
2. PAVEMENT MARKING AND SIGNING SHALL BE IN ACCORDANCE WITH CITY OF COLUMBIA STANDARDS AND THE MANUAL OF UNIFORM TRAFFIC CONTROL DEVICES (MUTCD), LATEST EDITION.
3. ALL PERMITS SHALL BE OBTAINED PRIOR TO CONSTRUCTION.
4. ADA ACCESSIBILITY LOCATED AT THE GERVAIS STREET ENTRANCE TO BUILDING.




1/26/2013 L:\12189\Plan\Shl_C2A_Site_Plan_Layout_Phase 2.dgn

Florence & Hutcheson An ICA Company <small>303 1/2 Roger Street, Columbia, SC 29201</small>	PRELIMINARY PLANS	NOT FOR CONSTRUCTION	4 3 2 1	_____ _____ _____ _____	_____ _____ _____ _____	_____ _____ _____ _____	_____ _____ _____ _____	PLANS PREPARED FOR CDA ARCHITECTS 912 GERVAIS STREET SITE DESIGN SITE LAYOUT - PHASE 2
			REV. NO. TOPO. DWG. R/W	BY DATE DATE DATE	DATE DATE DATE DATE	DESCRIPTION OF REVISION _____ _____ _____ _____	PLAN SCALE 1" = 20'	DWG. NO. C-2A

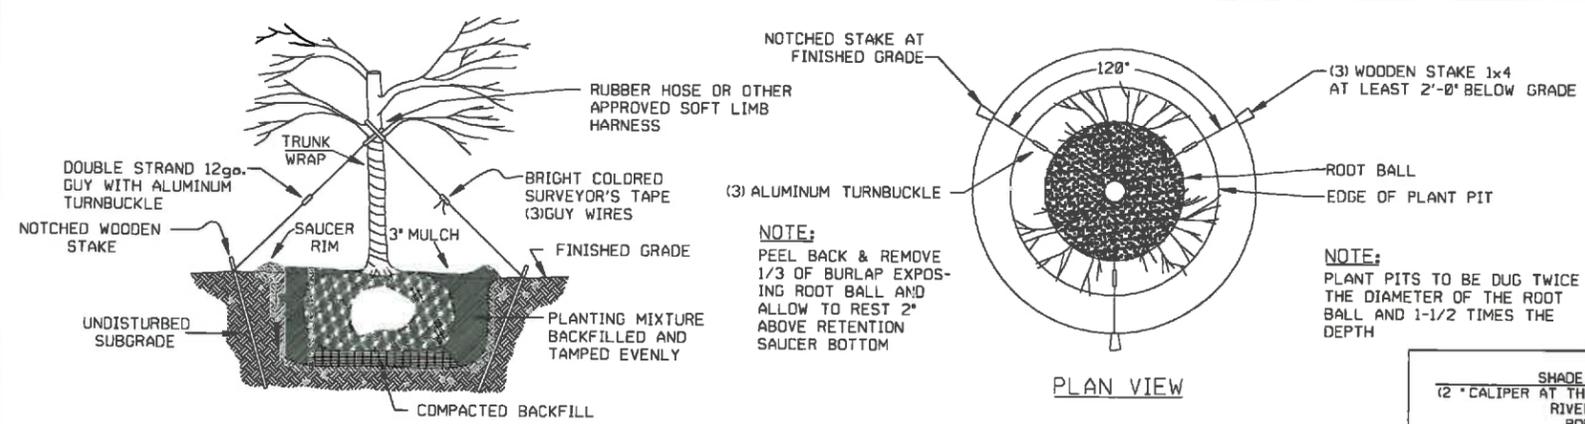


SECTION TYPICAL SHADE TREE PLANTING & STAKING DETAIL
 (MINIMUM 2" CALIPER & 10' HEIGHT)
 NOT TO SCALE

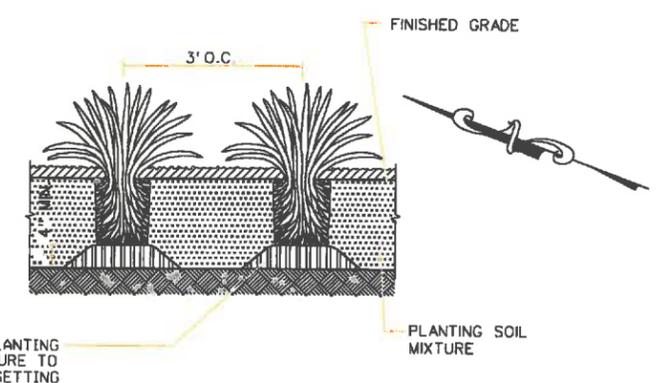

EVERGREEN SHRUBS PLANTING DETAIL
 (MIN. 3 GALLON / 18" TALL & WIDE)
 NOT TO SCALE

- SHADE TREES**
 (2" CALIPER AT THE TIME OF PLANTING)
 RIVERBIRCH
 POPLAR
 MAPLE
 OAK
 ELMS
 MAGOLIA
 SWEET GUM
 SYCAMORE

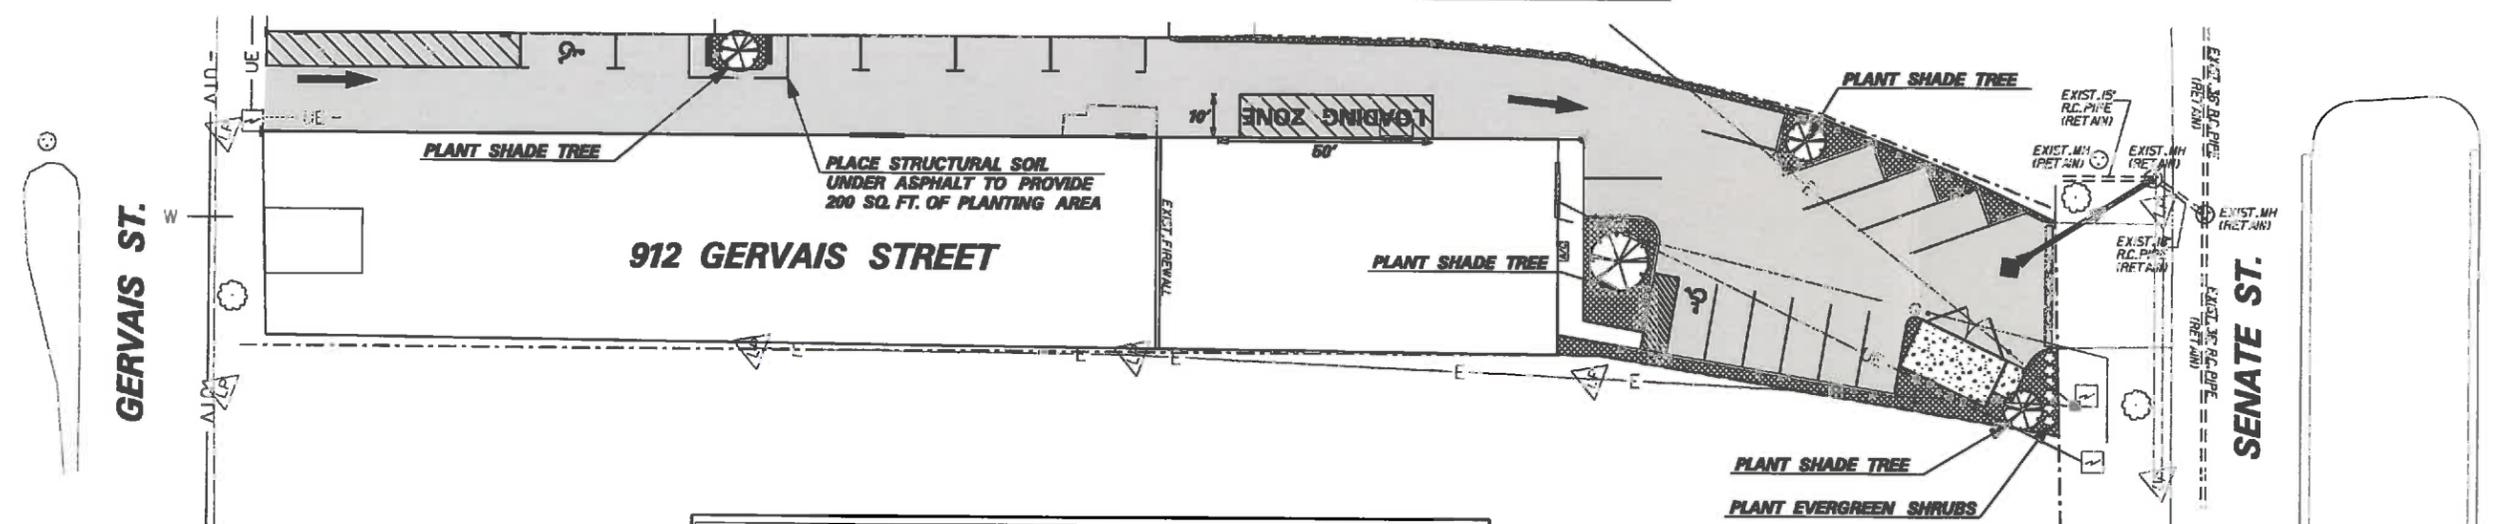

- LANDSCAPE NOTES:**
1. ALL PLANTING AREAS SHALL BE MULCHED WITH A 3 INCH LAYER OF CLEAN PINE STRAW OR HARDWOOD MULCH.
 2. ALL PLANTING AREAS SHALL BE HAND RAKED SMOOTH AND BE FREE OF ALL ROCKS, STICKS AND OTHER DEBRIS BEFORE MULCH IS PLACED.
 3. ALL TREES SHALL BE PROPERLY STAKED ACCORDING TO THE PLANTING DETAIL.
 4. ALL PLANTING AND MATERIALS SHALL BE PERFORMED IN ACCORDANCE WITH AMERICAN STANDARD FOR NURSERY STOCK, AMERICAN ASSOCIATION OF NURSERYMEN, ANSI. 260.1-1990.
 5. CONTRACTOR SHALL COORDINATE WORK WITH CITY OF COLUMBIA FORESTRY AND BEAUTIFICATION DIVISION AT 803-545-3860.
 6. ALL LANDSCAPING SHALL MEET CURRENT ORANGEBURG COUNTY LANDSCAPING ORDINANCES.
 7. PROJECT OWNER SHALL DETERMINE SPECIFIC TREE AND SHRUB SPECIES IN ACCORDANCE WITH PROJECT SPECIFICATIONS AND CITY OF COLUMBIA LANDSCAPE ORDINANCE.
 8. GRASSED AREAS SHALL BE SODDED IN ACCORDANCE WITH CITY OF COLUMBIA ENGINEERING REGULATIONS PARK 20.
 9. ONE ADDITIONAL SHADE TREE SHALL BE PLANTED WITHIN THE SCDDT RIGHT-OF-WAY IN THE VICINITY OF THE PROJECT SITE. THE CONTRACTOR SHALL COORDINATE THE LOCATION OF THE TREE WITH SCDDT AND CITY OF COLUMBIA STAFF.
 10. STRUCTURAL SOIL SHALL BE PLACED IN ACCORDANCE WITH DETAILS ON SHEET C6. STRUCTURAL SOIL SHALL BE PLACED UNDER ASPHALT TO PROVIDE 200 SQ. FT. OF PLANTING AREA.

LEGEND

Existing Structure	FOC	Face of Curb
Existing Pavement	New Storm Drain	
Existing Contour	Proposed Contour	
Existing Gate	Landscaped Area	
Property Line	New Catch Basin	
Existing Catch Basin	Silt Fence	
Existing Drop Inlet	Inlet Structure Filter	
Fire Hydrant	Stabilized Construction Entrance	
Light Pole	Existing Gas Line	
Existing Manhole	Existing Overhead Electric Line	
Power Pole	Existing Underground Electric Line	
Water Meter	Existing Water Line	
Water Valve	Existing Sanitary Sewer Line	
Existing Tree	Existing Storm Drain	


- CONCRETE
- GRASSED AREA
- PAVEMENT AREA




1/29/2013 L:\12168\Plan\SHL_C3A.Landscape.dgn

Florence & Hutcheson An ICA Company <small>501 Stager Street, Columbia, SC 29201</small>	PRELIMINARY PLANS	NOT FOR CONSTRUCTION	4				PLANS PREPARED FOR CDA ARCHITECTS 912 GERVAIS STREET SITE DESIGN LANDSCAPE PLAN DWG. NO. C-3A
			3				
2							
1							
REV. NO.	BY	DATE	DESCRIPTION OF REVISION				
TOPD.	DATE	DATE	PLAN SCALE 1" = 20'				
DWG.	DATE	DATE					
R/W	DATE	DATE					

1 2 3 4 5 6

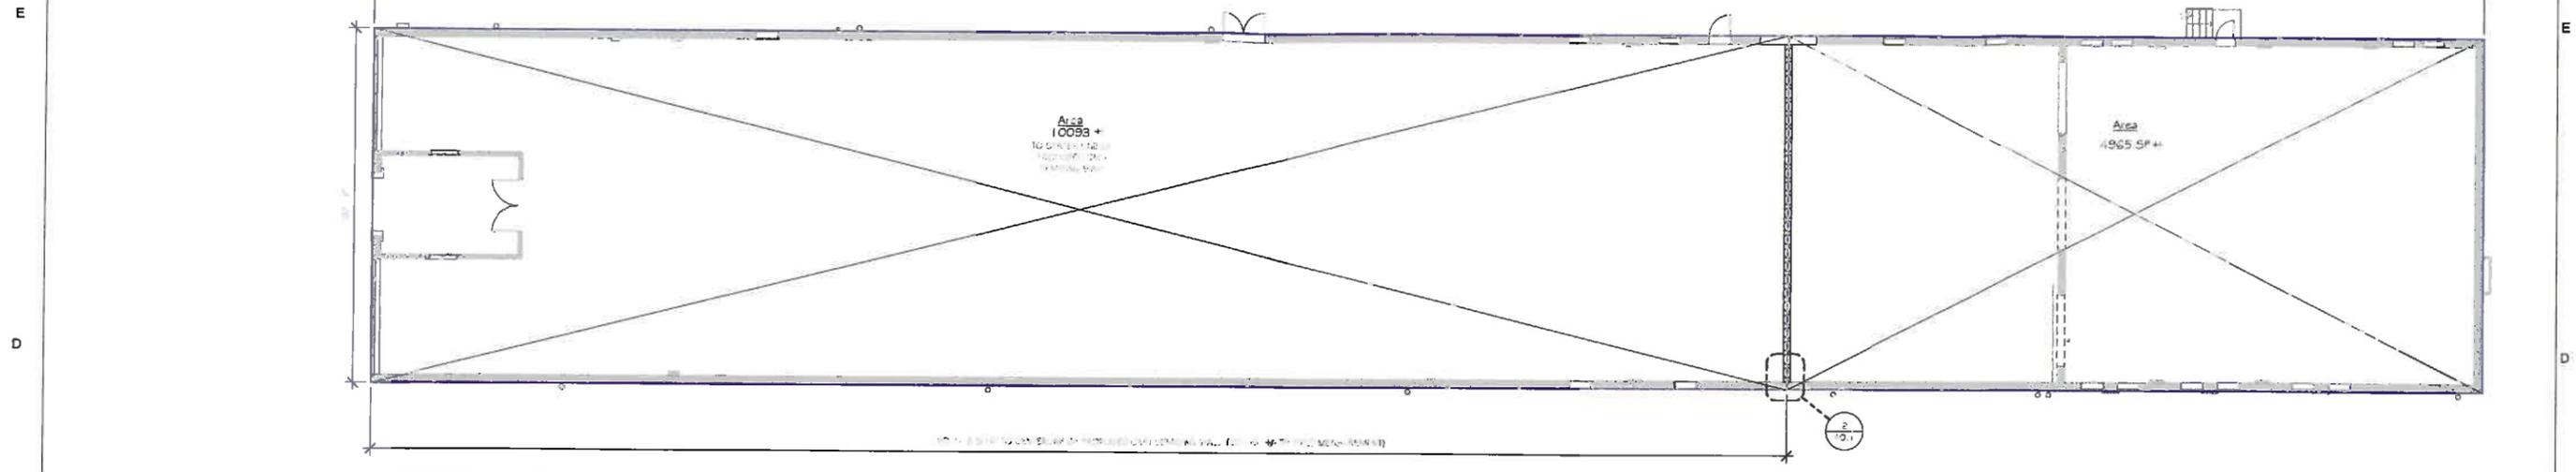

1 PROPOSED CMU DEMISING WALL
 1/8" = 1'-0"

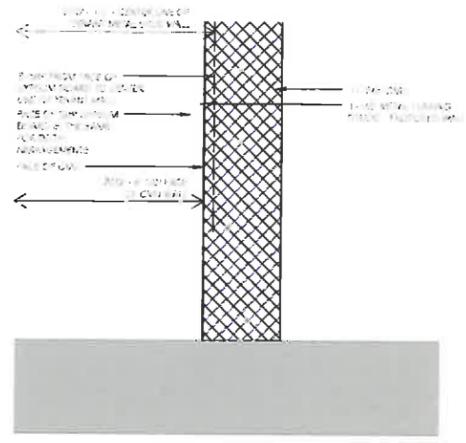

2 PLAN DETAIL OF PROPOSED CMU DEMISING WALL
 1" = 1'-0"

3/1/2013 11:41:28 AM

This document is property of Curt Davis & Associates, Inc., Architects. The unauthorized reproduction, copying or otherwise use of this document is strictly prohibited and any infringement thereupon may be subject to legal action. Copyright © 2012 Curt Davis & Associates, Inc., Architects

			RPM	912 GERVAIS STREET	A0.1
			02.19.13	CROBLAND SOUTHEAST	
			12142.00	912 GERVAIS STREET	PROPOSED CMU DEMISING WALL
			REV # REV DATE	COLUMBIA, SC 29201	
1122 LADY STREET, SUITE 810 COLUMBIA, SOUTH CAROLINA 29201 PHONE (803) 799-6502 www.cdacolumbia.com FAX (803) 799-2014					


1 2 3 4

NEW WORK NOTES


- ① NEW WORK TO BE INSTALLED AS SHOWN
- ② EXISTING WORK TO BE REMOVED AS SHOWN

A2.2

A2.2

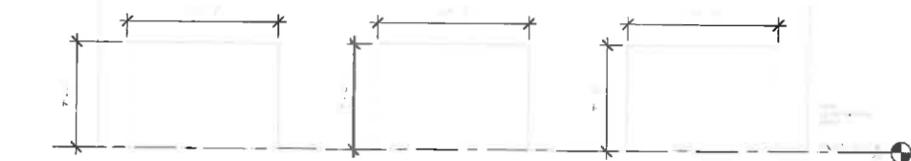


WALL ELEVATION
SCALE = 1/4" = 1'-0"

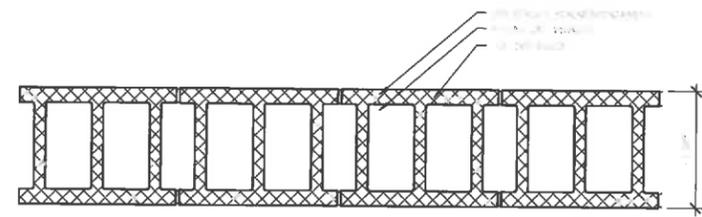

BEARING WALL RATING - 2 HR (AS PER UL RATING U905)
SCALE = 1/4" = 1'-0"

WALL TYPE
SCALE = 1/4" = 1'-0"

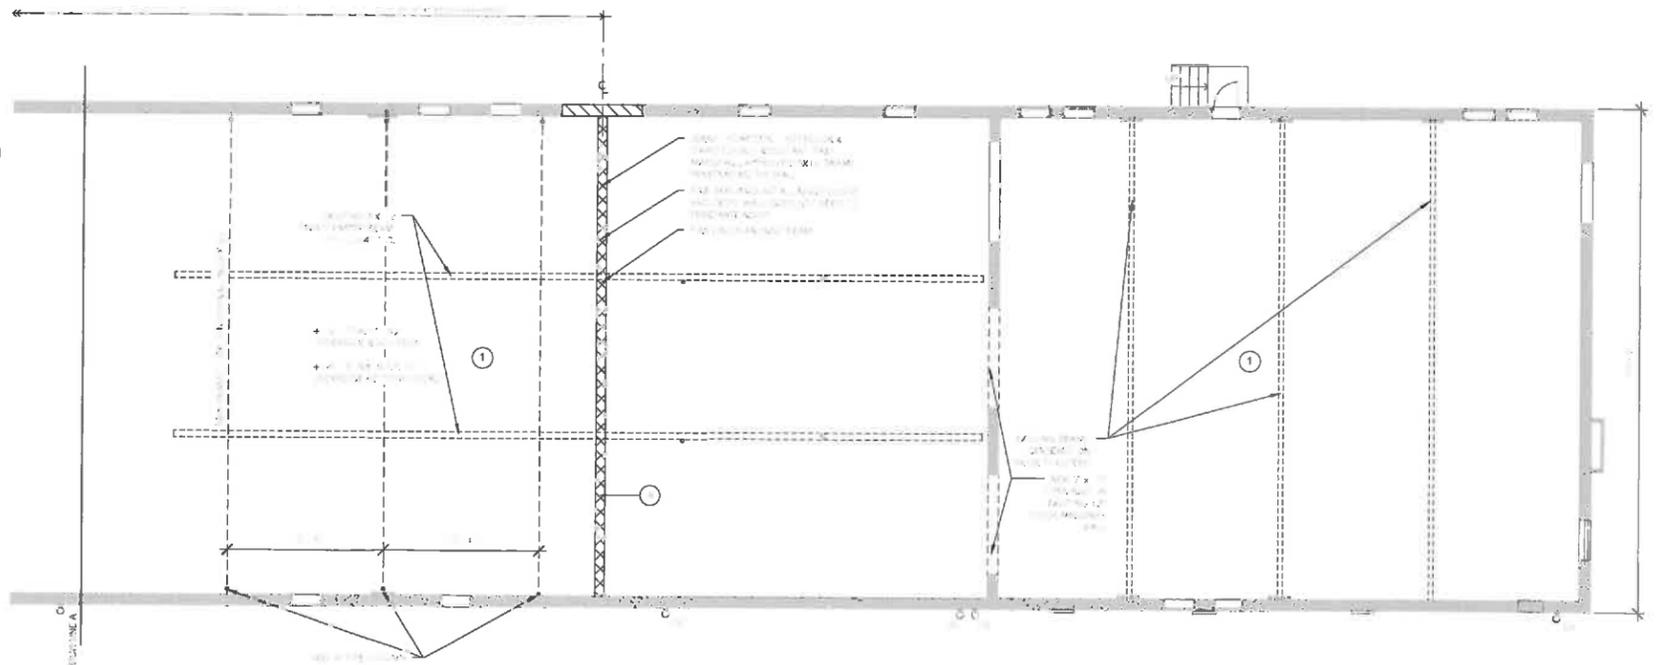


RENOVATION FLOOR PLAN
SCALE = 1/4" = 1'-0"

3/1/2013 11:41:29 AM

			RPM	912 GERVAIS STREET
			02.19.13	CROSLAND SOUTHEAST
			12142.00	A1.1
			REV # REV DATE	912 GERVAIS STREET COLUMBIA, SC 29201
				RENOVATION FLOOR PLAN
1122 LADY STREET, SUITE 810 COLUMBIA, SOUTH CAROLINA 29201 PHONE (803) 799-4502 www.cdacolumbia.com FAX (803) 799-2014				



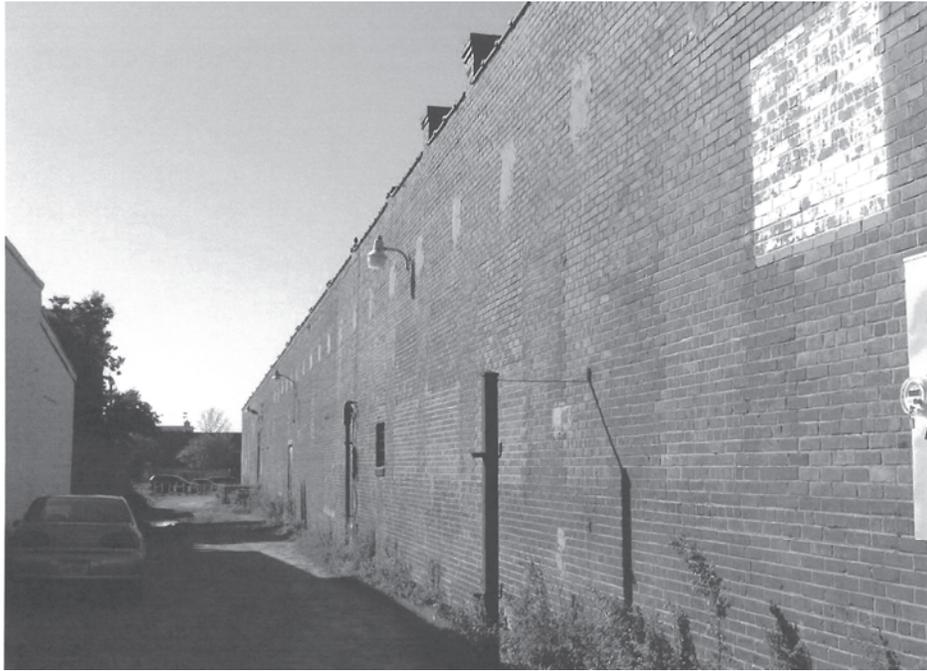

Hebard, Mark

From: Hebard, Mark
Sent: Tuesday, February 18, 2014 11:21 AM
To: atlivengood@columbiasc.net
Cc: jscurry@ColliersKeenan.com; Sittema, Tim; James, Barry; 'Cook, K Brian'
Subject: Special Exception Application
Attachments: Special Exception Application(1of2) - 02.17.14r.pdf; Special Exception Application(2of2) - 02.17.14r.pdf

Andrew,

I have the mathematical breakdown as follows:

Interior building square footage = 4,965
Interior UO square footage = 10,093
Total = 15,058

15,058
-300 (approx. exterior wall thickness)
14,758 Total int. SF

Patio 1st floor = 1,040
Patio 2nd floor = 1,087
Total Patio = 2,127 SF

Interior total 14,758
Patio total 2,127
SF total = 16,885

$16,885/1000 = 16.885(3.3) = 55.721/2$ (DD Overlay reduction) = 27.86 or 28 total spaces required.

Of the 28 required – 17 existing = **11 total spaces requested for special exception.**

This is my understanding of what was discussed and should be submitted to the board. I used the 3.3/1000 for calculation based on your direction, please advise if this is inaccurate. Thanks again for taking a look, this is going to be resubmitted tomorrow to make the 3/11 hearing. Give me a call if you would like to discuss.

Please let me know if there are any questions/concerns, and again appreciate your help.

Mark



Mark Hebard
201 S. College Street
Suite 1300
Charlotte, NC 28202
704.561.5208
315.256.6918m
mhebard@CSERE.com



CROSLAND SOUTHEAST

MARK HEBARD
PROJECT MANAGER

tel 704.561-5208 fax 704.523.2946
MHEBARD@CROSLANDSOUTHEAST.COM

To: Nancy Lee Trihey, Land Development Manager
From: Mark Hebard
Date: July 11, 2013
Re: 912 Gervais St./907 Senate St. Project


Mrs Trihey,

Please accept this letter for the above mentioned project, that installation of the curbing and landscaping area in the alley will occur during Phase 2 of the development. Phase 2 is considered the building improvements to the remainder of the building.

Based on coordination with the City of Columbia Planning Department, Phase 1 of the project did not include any parking or structural constraints within the alley. The alley was to remain free of obstructions to allow for fire access to the front and rear portions of the building. During Phase 2, a fire protection system will be installed within the rear portion of the building reducing the need for fire protection access along the alley. At that time, the parking and associated landscaping will be installed in the alley.

The City of Columbia has requested additional landscape screening to be added along Gervais Street to protect visibility of the parking in the alley. C4 Gervais, LLC will commit to adding landscape items in the 912 Gervais Street property in the area currently noted as a fire lane on the Phase 2 site layout. Prior to installing the additional landscaping, C4 Gervais, LLC requests concurrence from the City of Columbia with regard to the removal of the fire access lane which was previously required during the design review. An alternative to the addition of landscaping on-site, C4 Gervais will consider a donation to the (City of Columbia landscape fund) in the amount based on the average of three landscape proposals to be submitted.

Thank you,

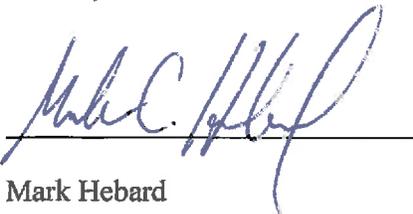

Mark Hebard